
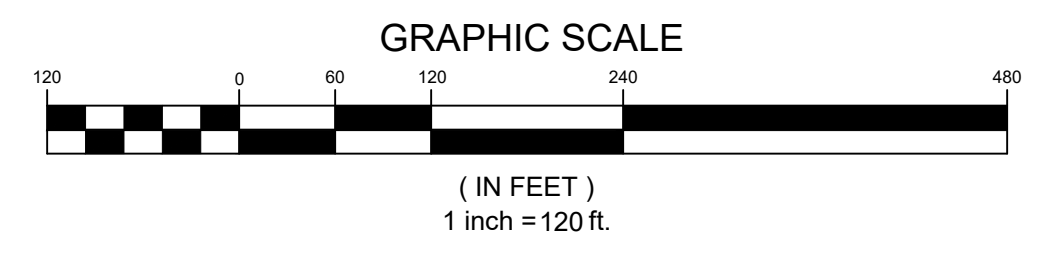
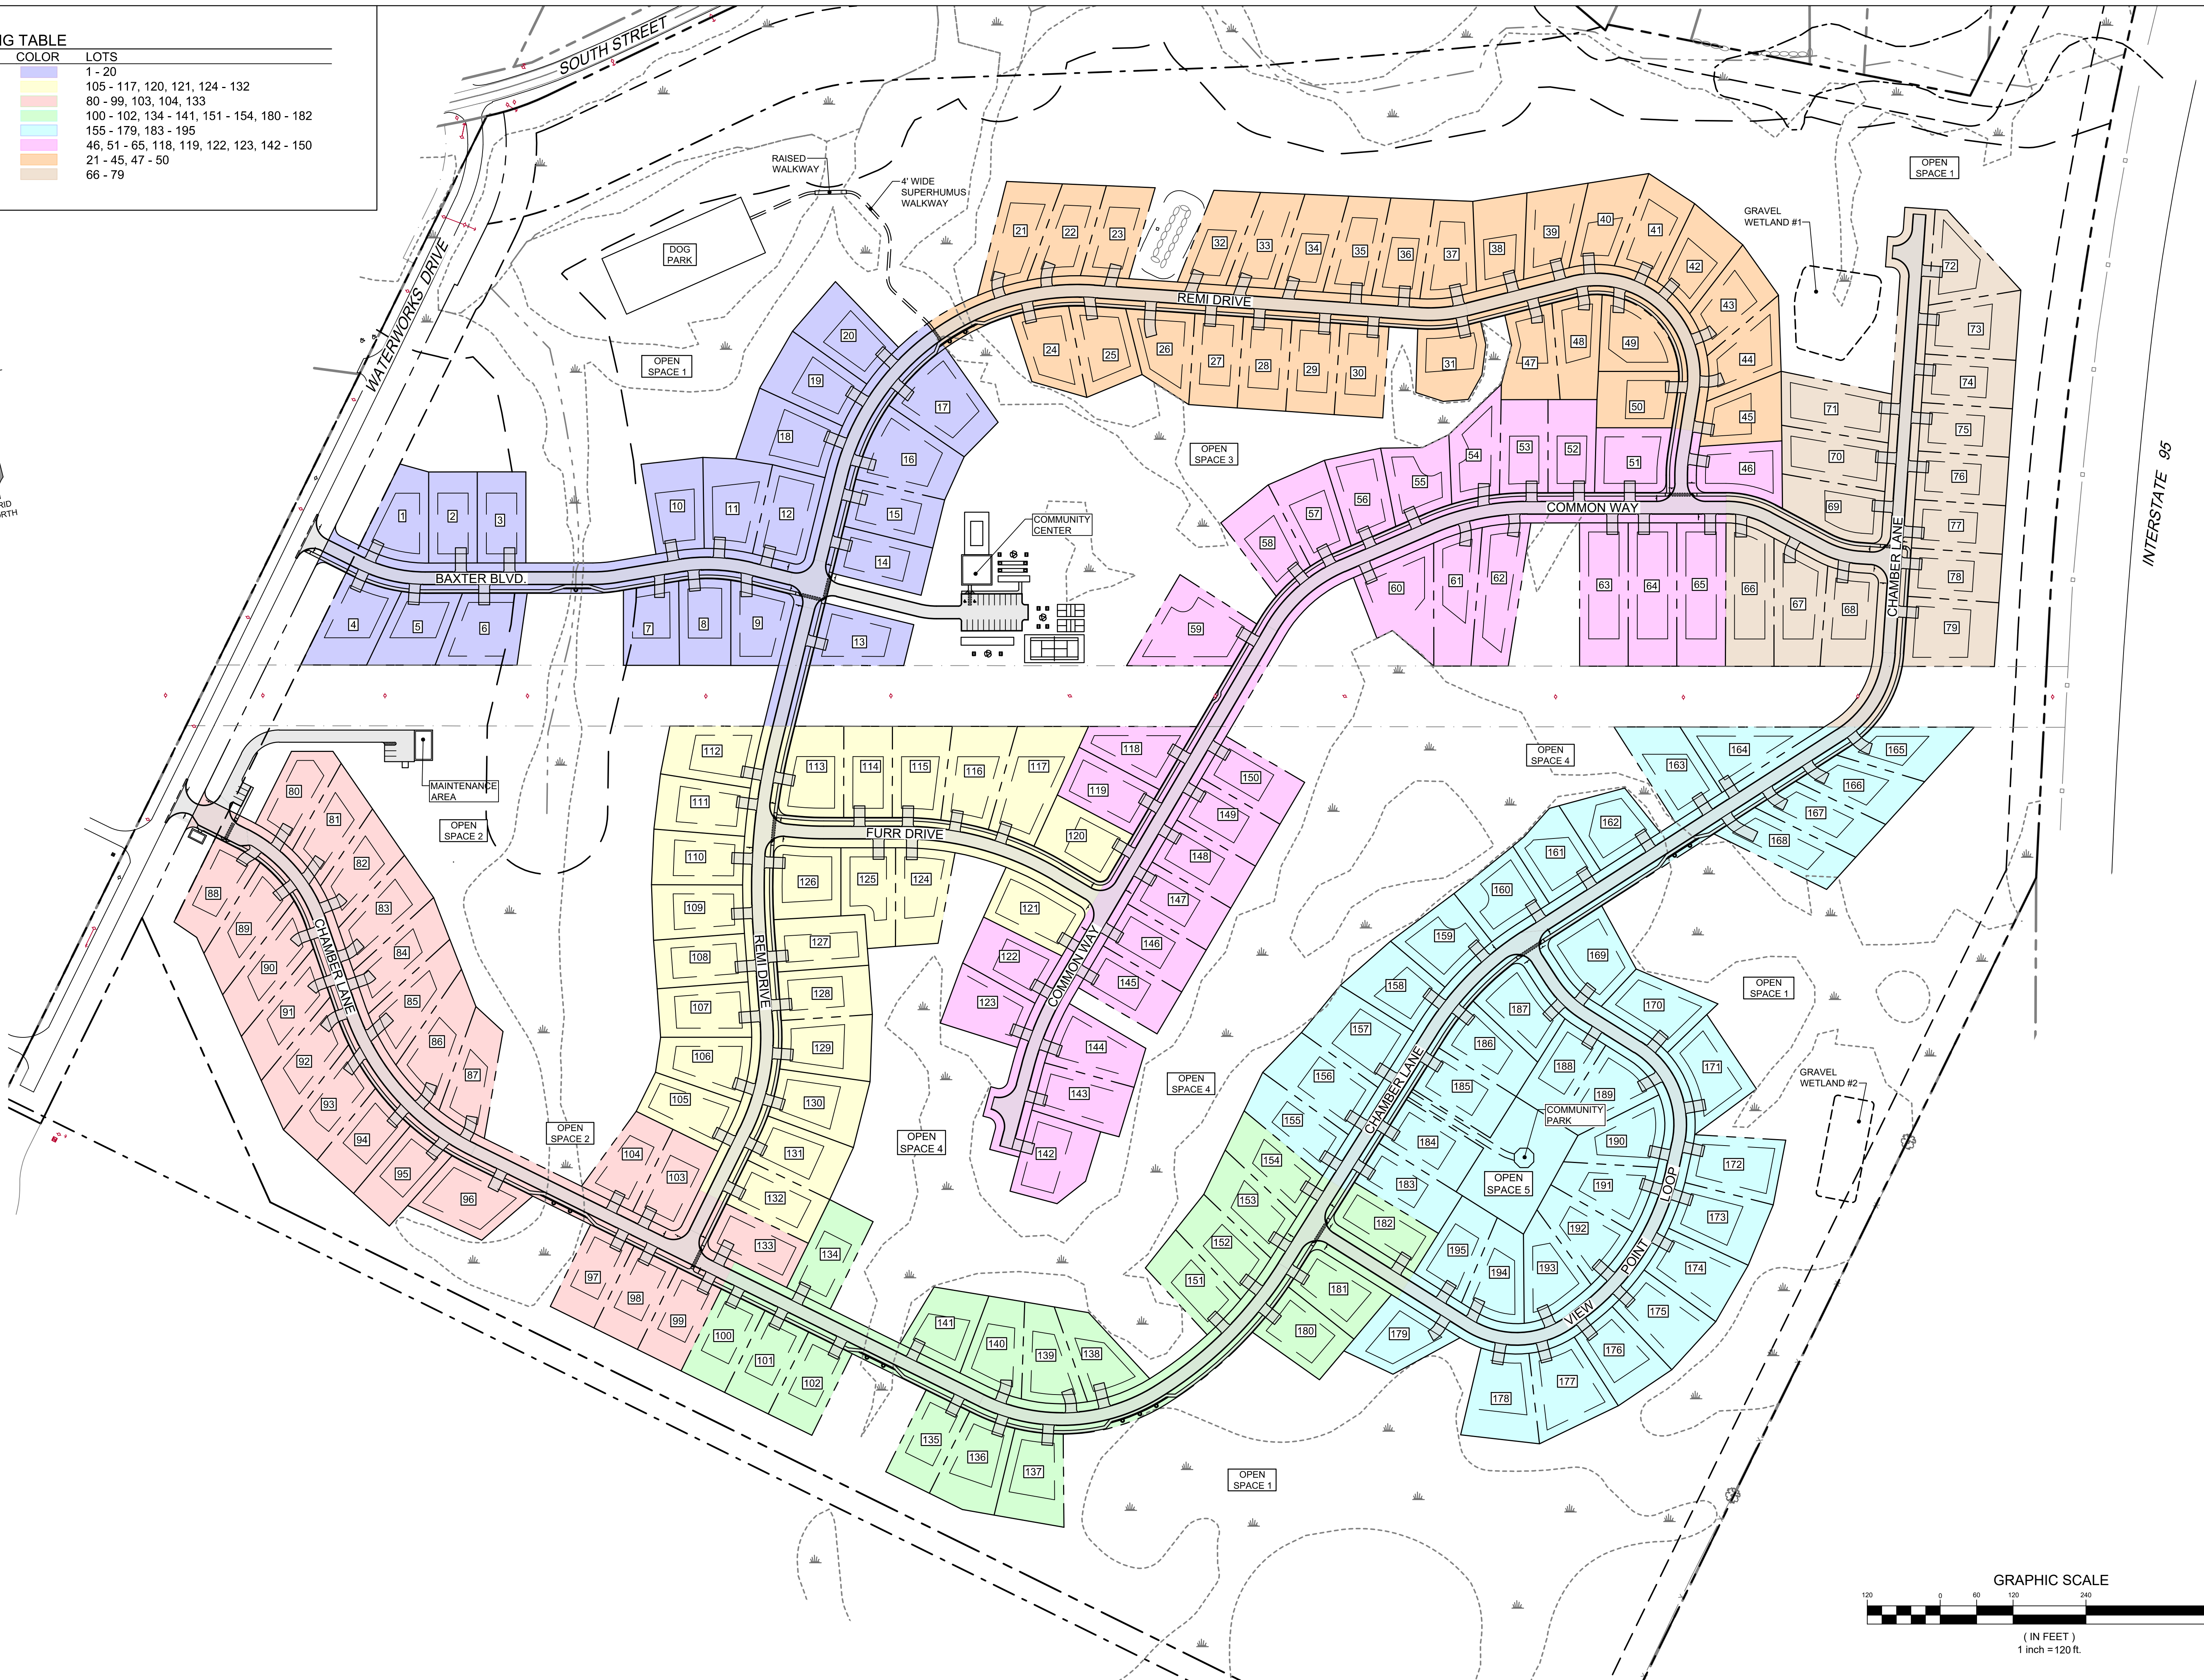


PHASE	COLOR	LOTS
PHASE 1	Blue	1 - 20
PHASE 2	Yellow	105 - 117, 120, 121, 124 - 132
PHASE 3	Orange	80 - 99, 103, 104, 133
PHASE 4	Green	100 - 102, 134 - 141, 151 - 154, 180 - 182
PHASE 5	Pink	155 - 179, 183 - 195
PHASE 6	Purple	46, 51 - 65, 118, 119, 122, 123, 142 - 150
PHASE 7	Light Blue	21 - 45, 47 - 50
PHASE 8	Light Orange	66 - 79

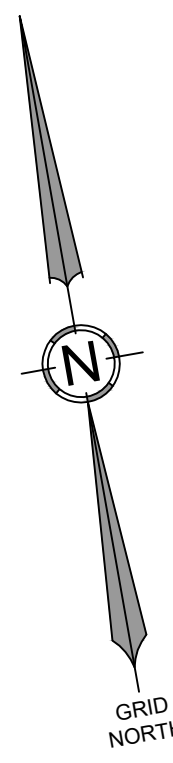

DATE: 01-05-2024
 P.E.: JEFFREY D. AMOS, PE 10167

NO	DATE	REVISIONS
A	04-13-2022	PRELIMINARY SUBMISSION
B	08-17-2022	ADDITIONAL INFORMATION PER PEER REVIEW
C	11-16-2022	REVISE PER PLANNING BOARD COMMENTS
D	03-27-2023	REVISE PER MDEP REVIEW COMMENTS
E	07-07-2023	REVISE PER MDEP REVIEW COMMENTS
F	08-16-2023	SUBMITTED FOR FINAL APPROVAL
G	01-05-2024	FINAL PLAN SUBMISSION TO CITY

TERRADYN
CONSULTANTS, LLC

Civil Engineering | Land Planning | Stormwater Design | Environmental Permitting

PROJECT: HIDDEN HILLS HOUSING PARK
 SOUTH STREET, BIDDEFORD, MAINE

SHEET TITLE: SITE PHASING PLAN

CLIENT: SOUTH STREET VILLAGE, LLC
 762 MAIN STREET
 SOUTH PORTLAND, MAINE 04106

565 CONGRESS STREET
 SUITE 201
 PORTLAND, ME 04102

41 CAMPUS DRIVE
 SUITE 301
 NEW GLOUCESTER, ME 04260

OFFICE: (207) 926-5111 FAX: (207) 221-1317
 www.terradyneconsultants.com

DATE:	02-09-2022
SCALE:	1" = 120'
DESIGNED:	JDA
JOB NO.:	21-13
SHEET:	PH-01

C:\001\Terradyn\Consultants\Project\Folders - Documents\2021_Joes\21-13 South Street MHP\CAD\Permitting\21-13 SITE.dwg